
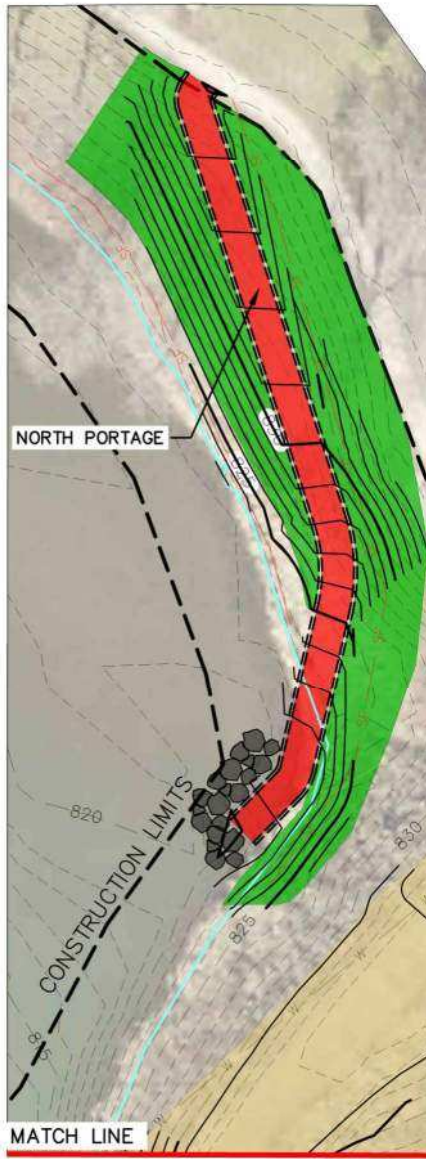


LEGEND	
	REVTMENT
	GROUTED REVTMENT
	TURF RESTORATION
	CONCRETE RAMP

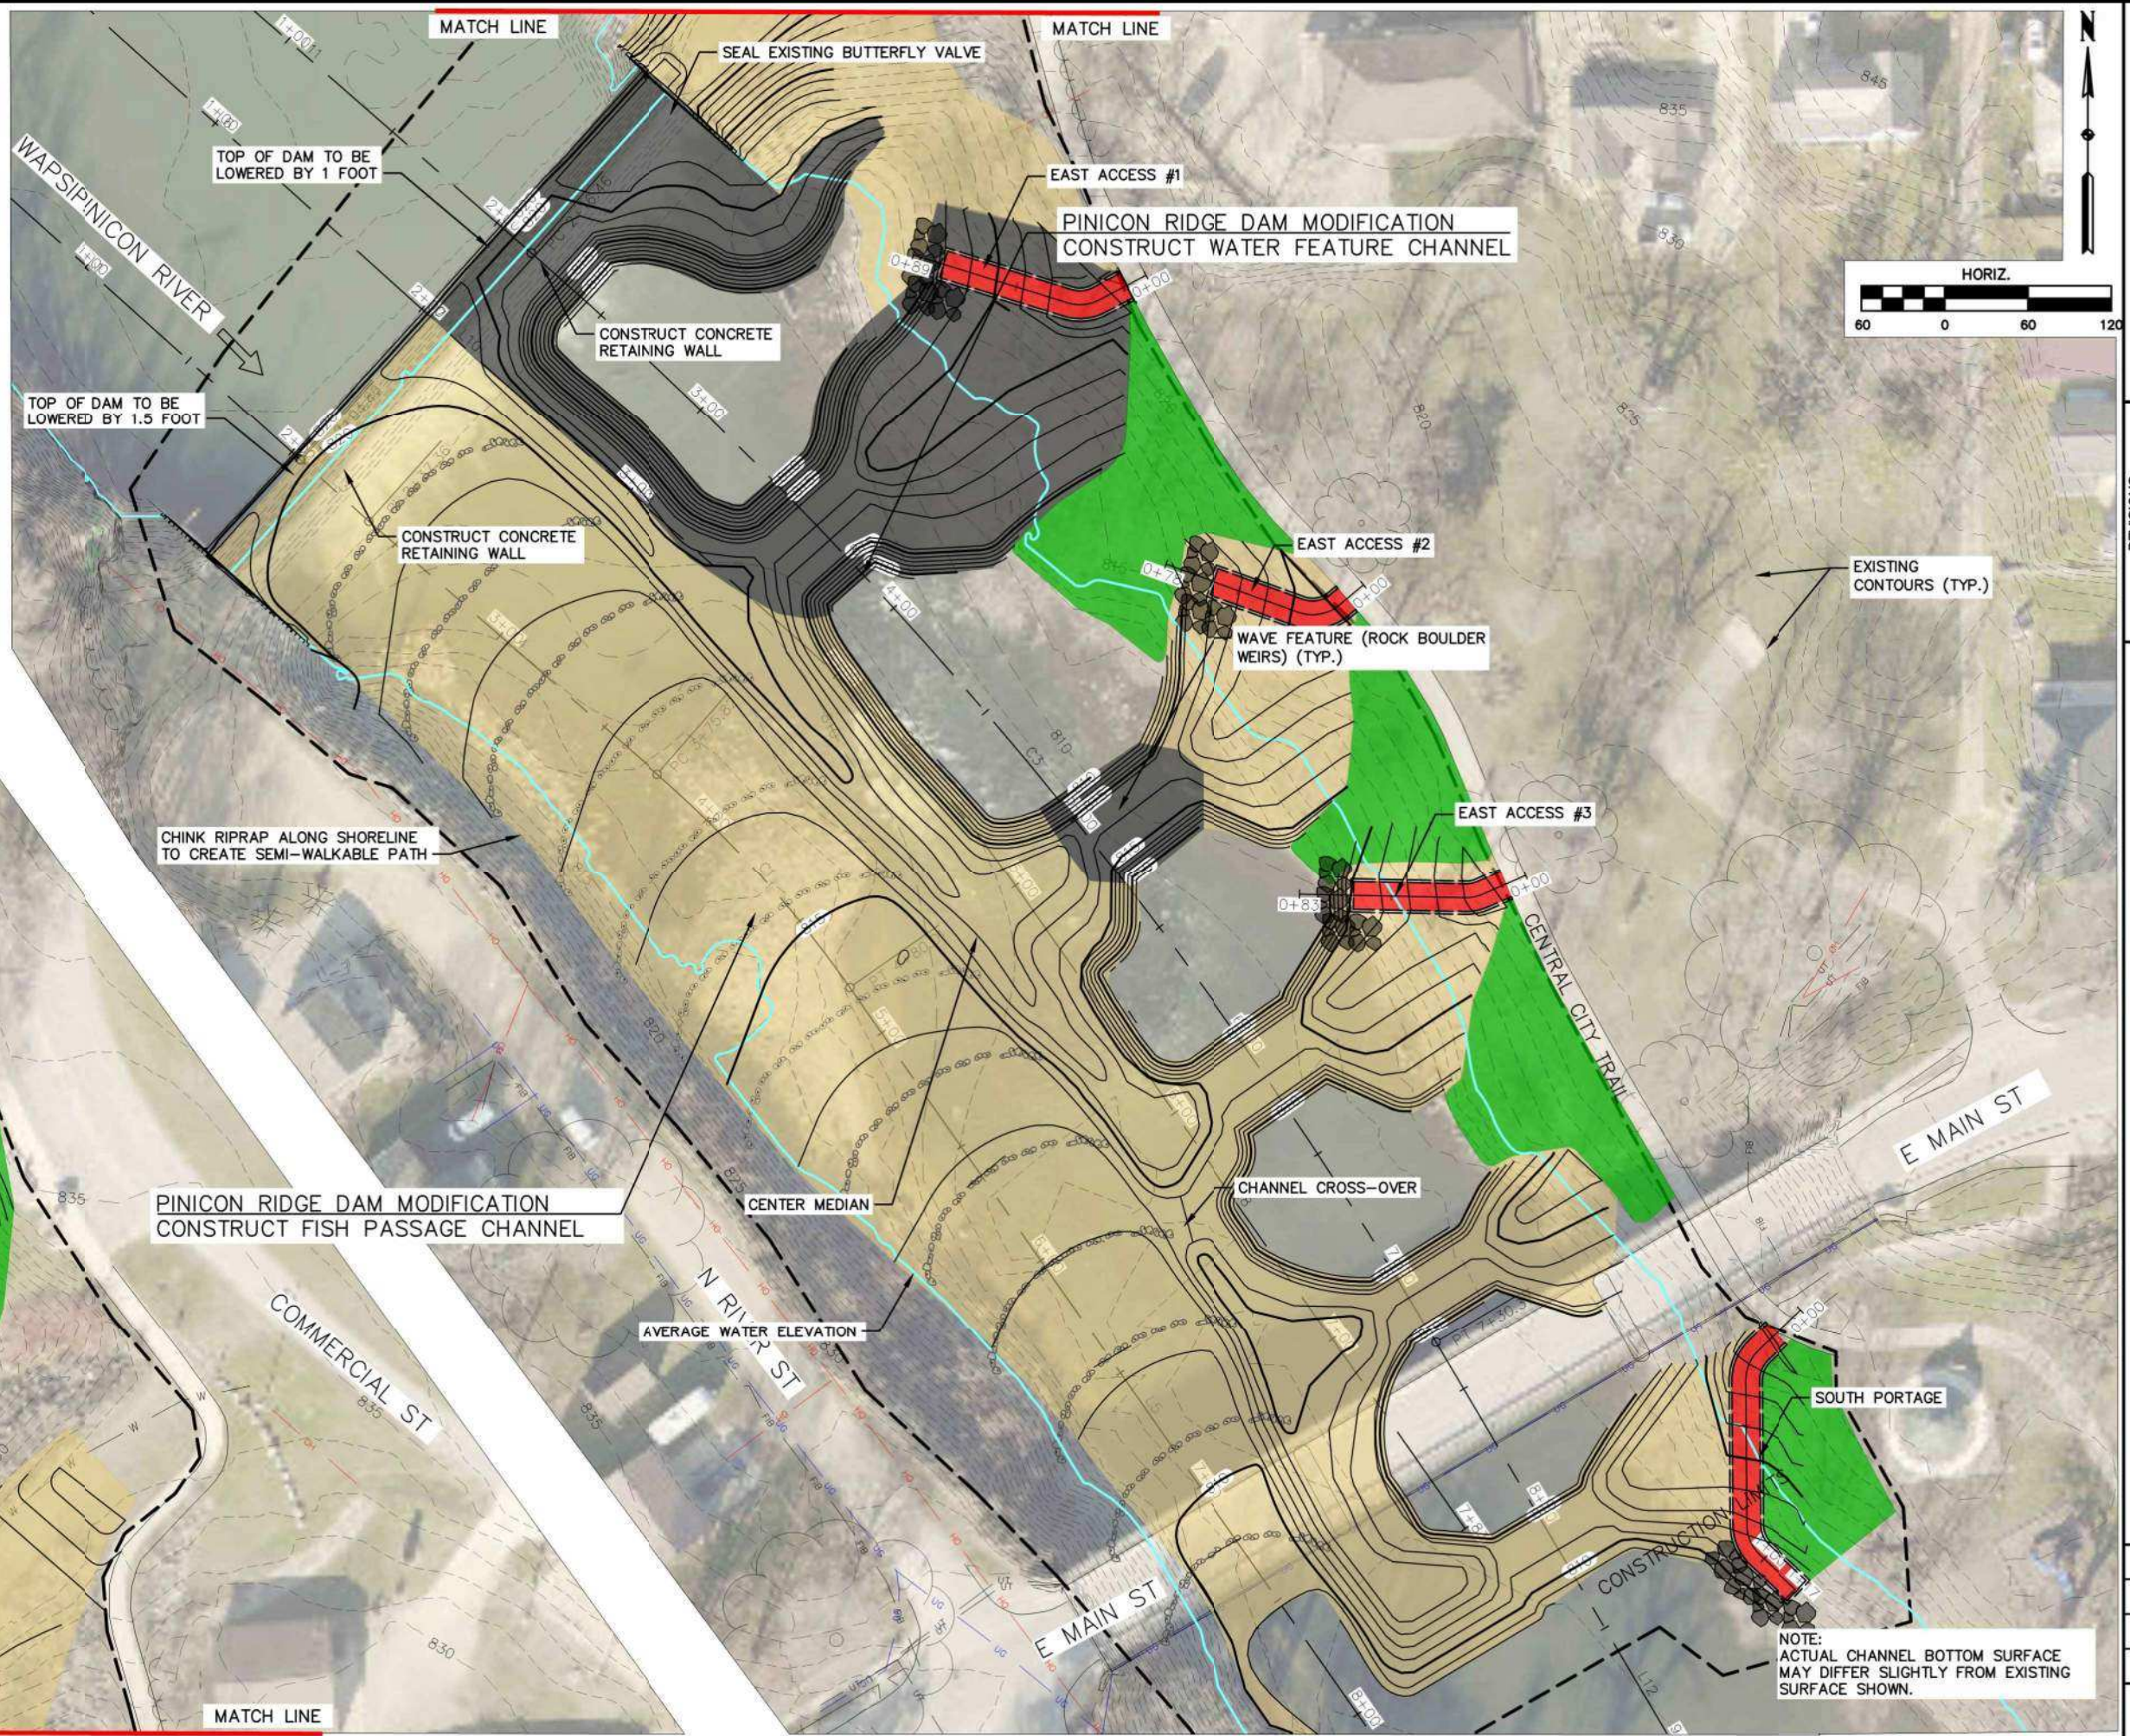

NO.	DATE	DESCRIPTION

GENERAL SITE PLAN
PINICON RIDGE DAM MODIFICATION
LINN COUNTY, IOWA

SCALE:	1" = 60'
WHKS PROJECT NO.	8869
DRAWN BY:	MCL
CHECKED BY:	MMF
SHEET	A-4

NOTE:
ACTUAL CHANNEL BOTTOM SURFACE
MAY DIFFER SLIGHTLY FROM EXISTING
SURFACE SHOWN.